


PANTRY ELEVATIONS

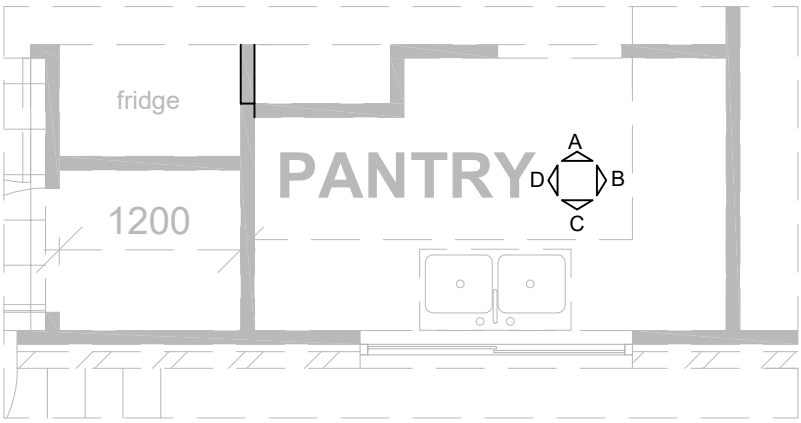

PANTRY PLAN
SCALE: 1: 100

NOTE: REFER TO PRODUCTION DETAILS FOR SPECIFIC DIMENSIONS.
ALL JOINERY DETAILS ARE TO BE CONFIRMED AFTER SITE MEASURE BY
STAR KITCHENS HAS BEEN COMPLETED.

NOTE: DIMENSIONS ARE INDICATIVE ONLY. SIZES MAY VARY SLIGHTLY ONCE SITE MEASURE HAS BEEN COMPLETED. FITTINGS ARE REPRESENTATIVE ONLY








ABN: 52 166 667 241 | www.execbg.com.au |

Client:	
Site Address:	
These plans are subject to the laws governing copyright and are the exclusive property of EXECUTIVE BUILDING GROUP PTY LTD. No unauthorised copying in part or full without written consent is permitted. ©	

Dwg Title:	PANTRY ELEVATIONS
Project:	DOUBLE STOREY
Issue:	A
Date:	7-2-2020
Council:	THE HILLS SHIRE COUNCIL



Sheet:	A3
Scale:	1:50
Sheet No:	2/13
Job No:	490 - 2019

J	21.10.21	REVISED
I	11.10.21	REVISED
H	16.4.21	REVISED
G	13.4.21	REVISED
F	31.3.21	REVISED
Revision	Date	Description

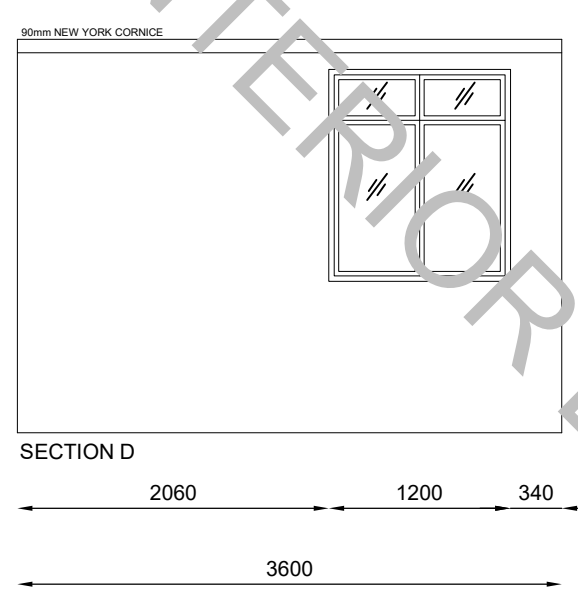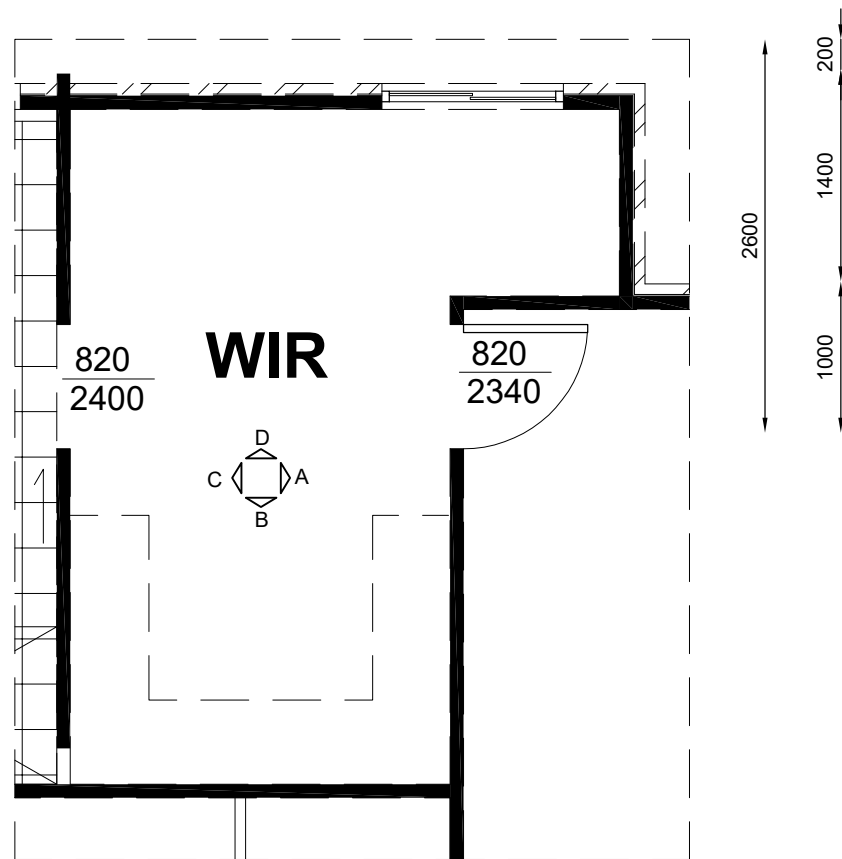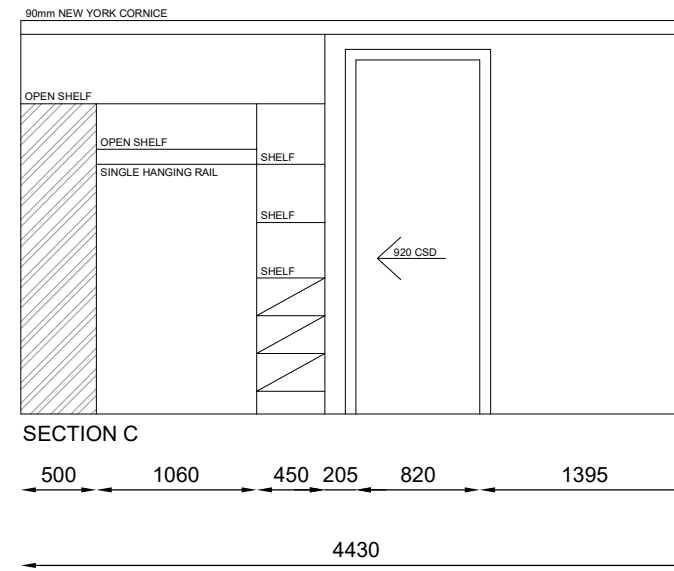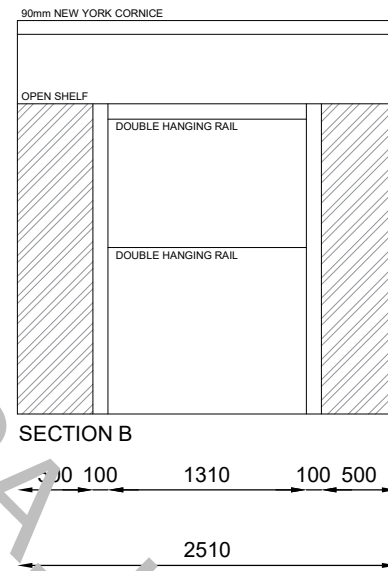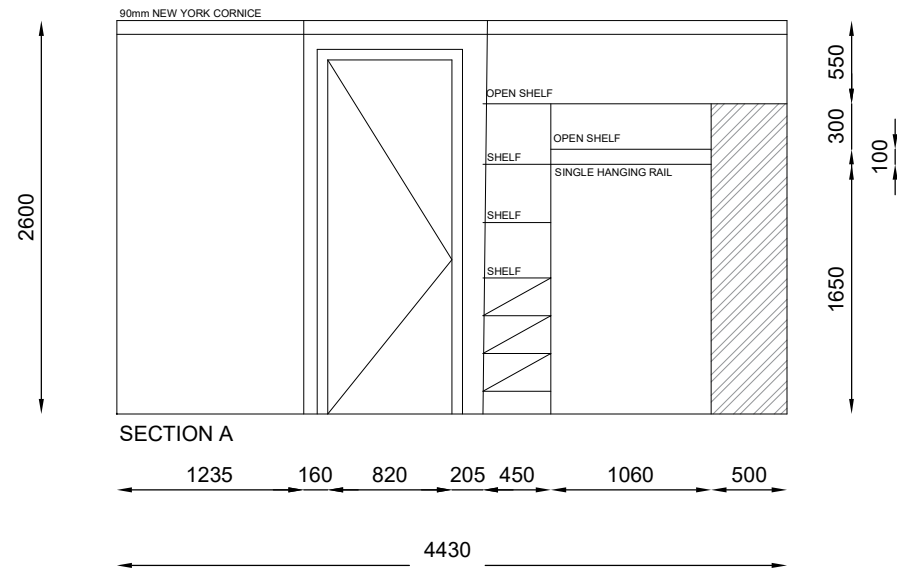


BEDROOM 2 WALK-IN ROBE FLOOR PLAN
SCALE: 1: 100

NOTE: DIMENSIONS ARE INDICATIVE ONLY. SIZES MAY VARY SLIGHTLY ONCE SITE MEASURE HAS BEEN COMPLETED. FITTINGS ARE REPRESENTATIVE ONLY

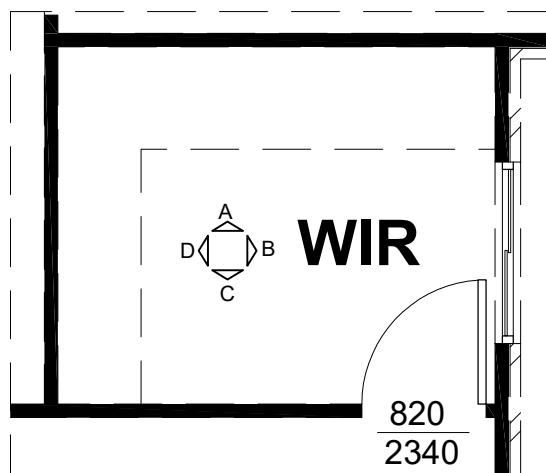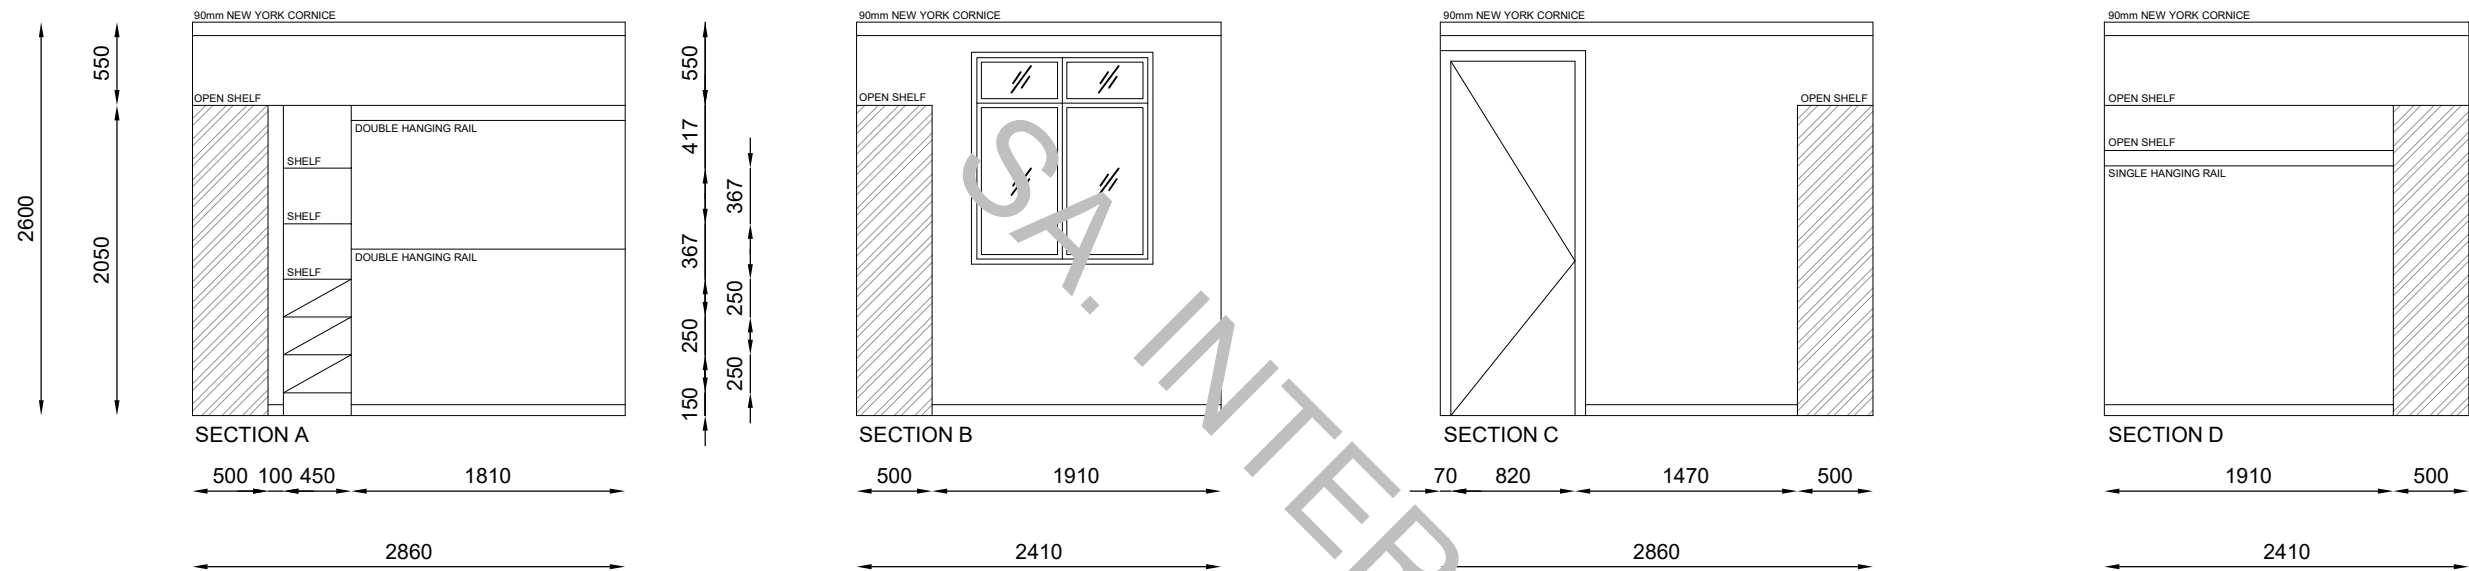

BEDROOM 3 WIR FLOOR PLAN
SCALE: 1: 100

NOTE: DIMENSIONS ARE INDICATIVE ONLY. SIZES MAY VARY SLIGHTLY ONCE SITE MEASURE HAS BEEN COMPLETED. FITTINGS ARE REPRESENTATIVE ONLY

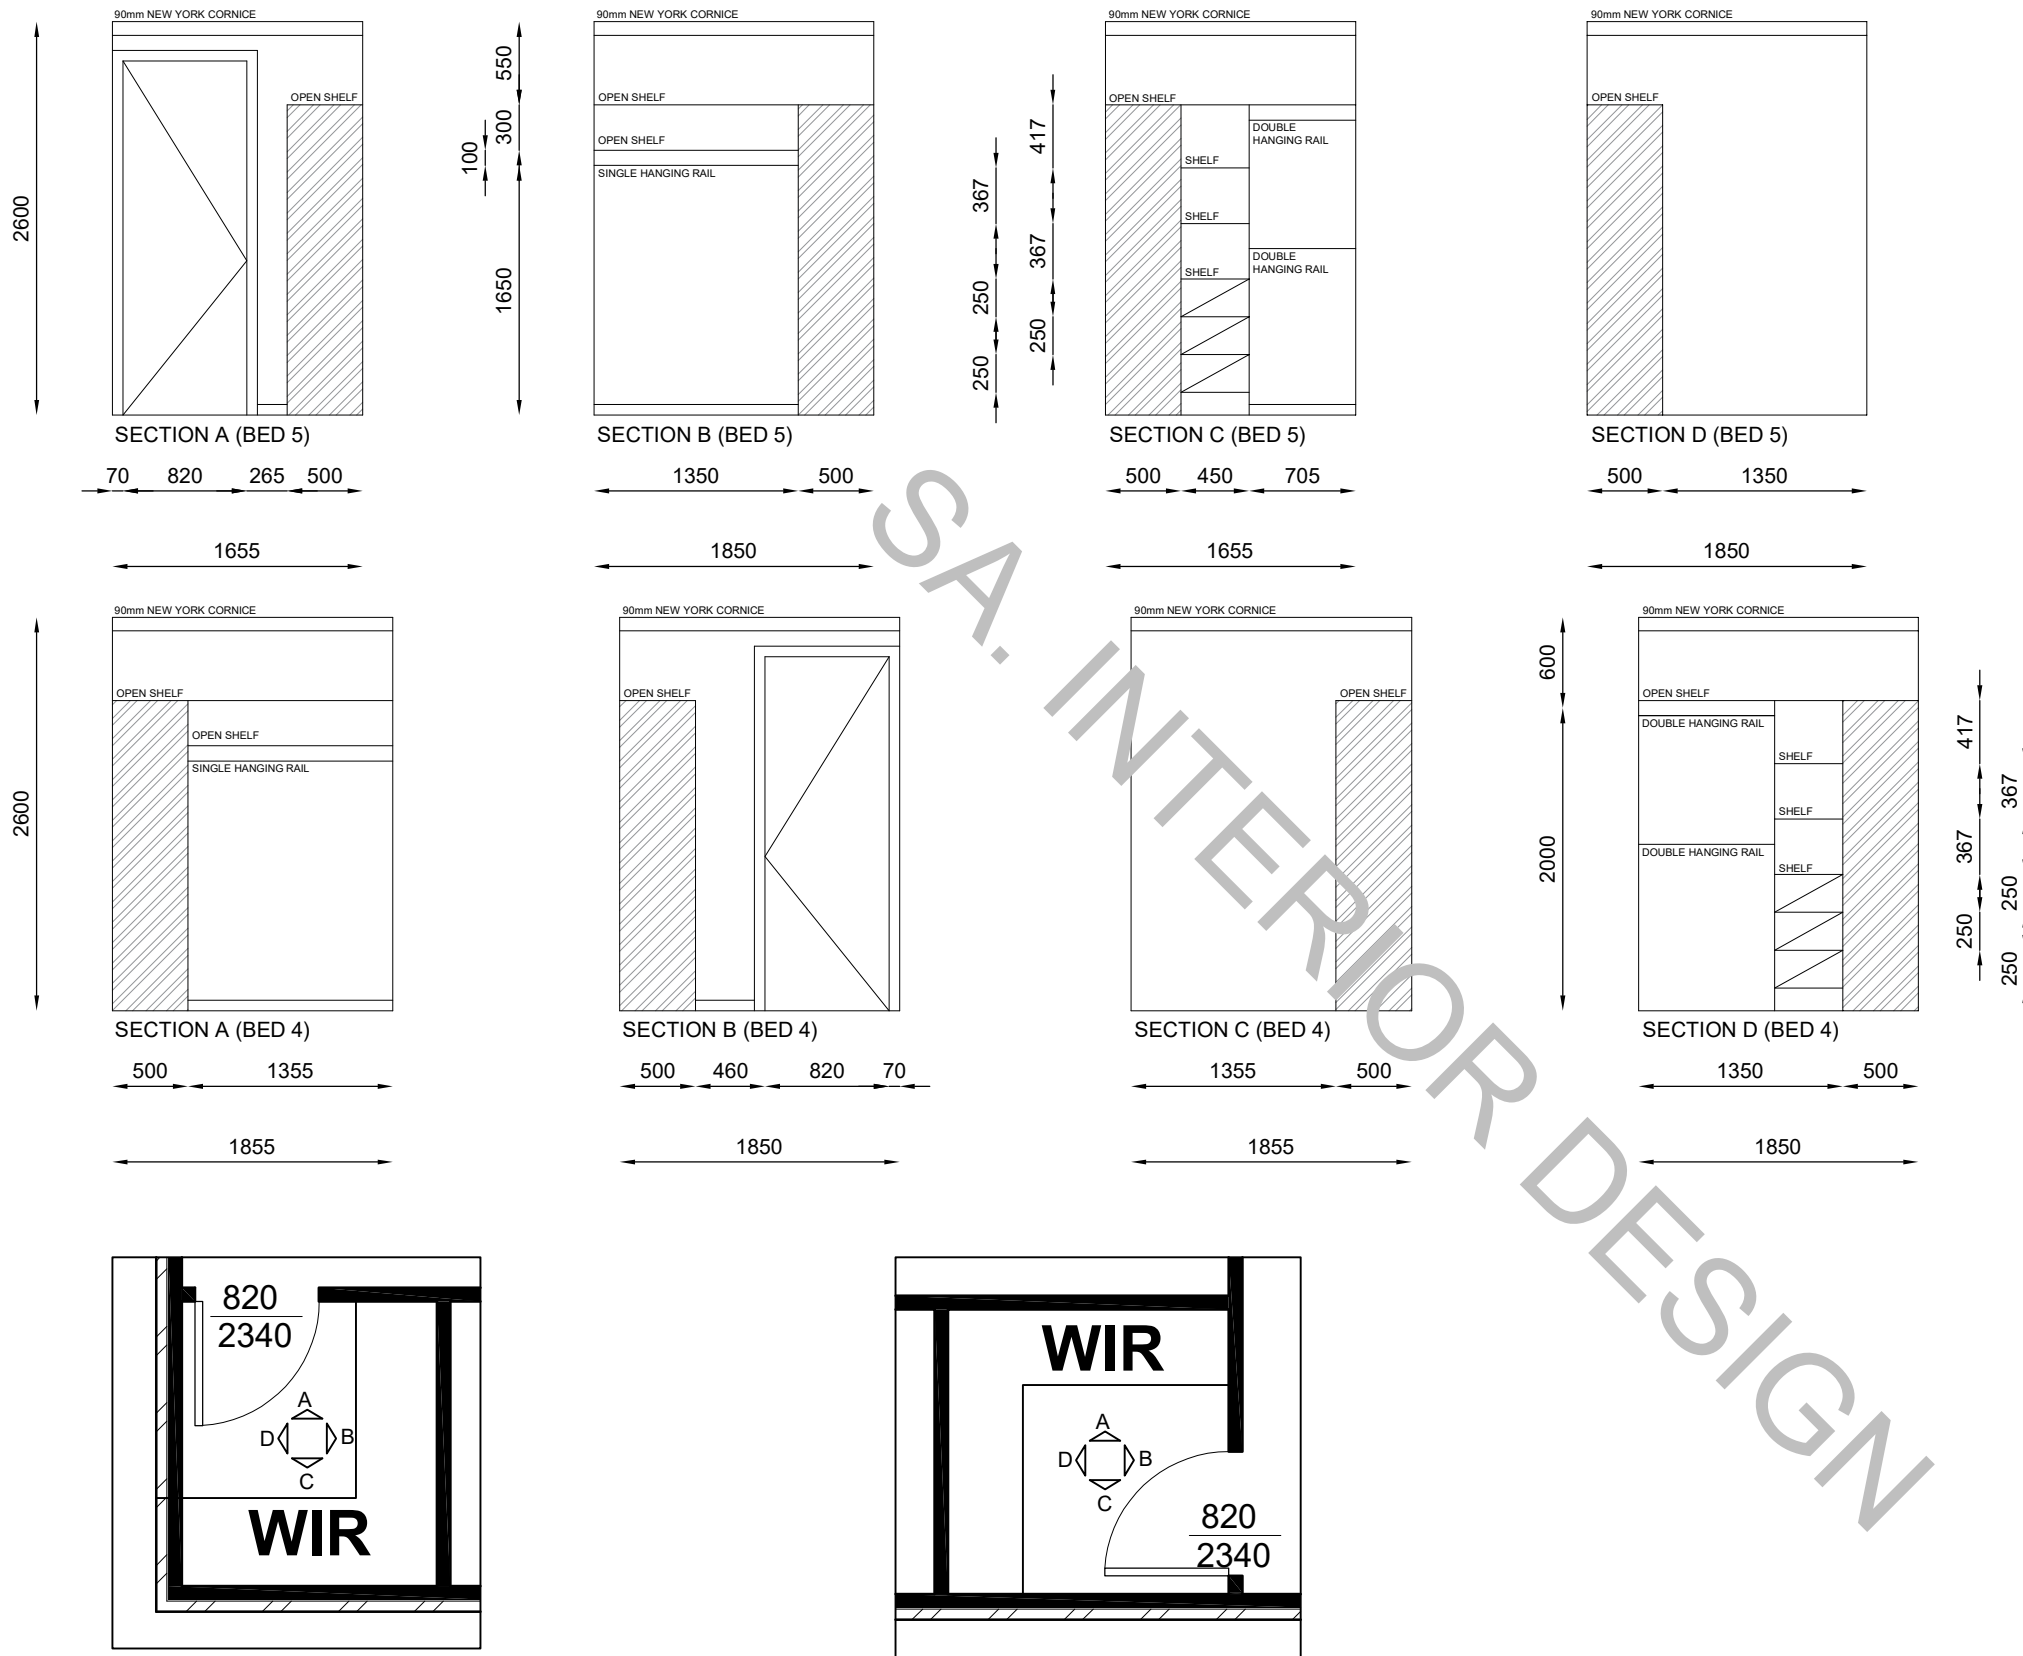



BEDROOM 5 WIR ELEVATION
SCALE: 1: 100

BEDROOM 4 WIR ELEVATION
SCALE: 1: 100

NOTE: DIMENSIONS ARE INDICATIVE ONLY. SIZES MAY VARY SLIGHTLY ONCE SITE MEASURE HAS BEEN COMPLETED. FITTINGS ARE REPRESENTATIVE ONLY




Client:	Dwg Title: BEDROOM 4 & 5 WIR ELEVATIONS	Sheet: A3	Scale: 1:50	E	12.4.21	REVISED
				D	14.2.21	REVISED
Site Address:	Project: DOUBLE STOREY	Sheet No: 10/13		C	11.3.20	REVISED
				B	10.3.20	REVISED
These plans are subject to the laws governing copyright and are the exclusive property of EXECUTIVE BUILDING GROUP PTY LTD. No unauthorised copying in part or full without written consent is permitted. ©	Issue: A Date: 7-2-2020	Council:THE HILLS SHIRE COUNCIL	Job No: 490 - 2019	A	4.3.20	BEDROOM 4 & 5 WIR ELEVATIONS
				Revision	Date	Description

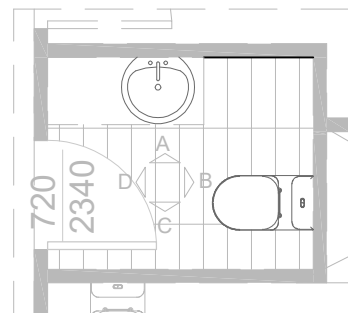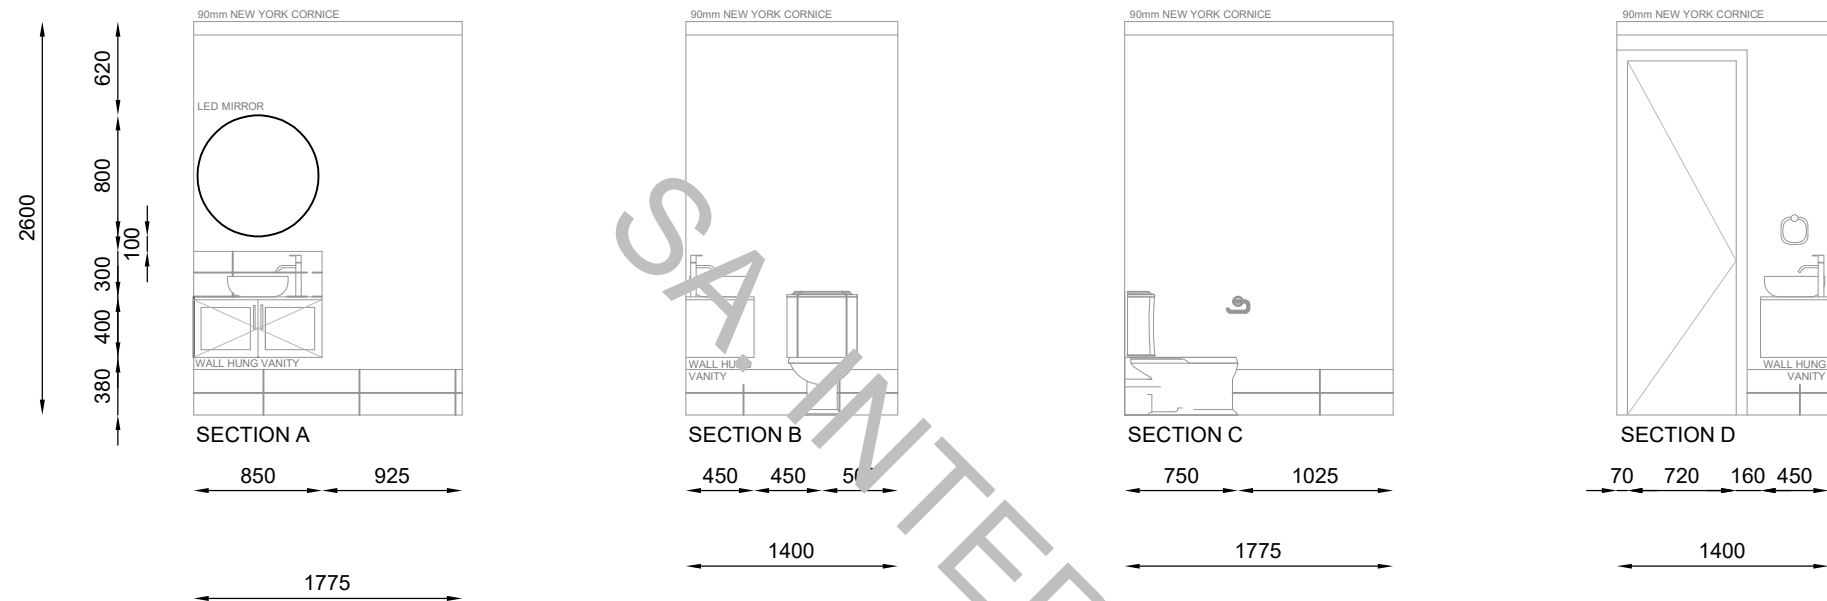

FF POWDER ROOM PLAN
SCALE: 1: 100

NOTE: DIMENSIONS ARE INDICATIVE ONLY. SIZES MAY VARY SLIGHTLY ONCE SITE MEASURE HAS BEEN COMPLETED. FITTINGS ARE REPRESENTATIVE ONLY

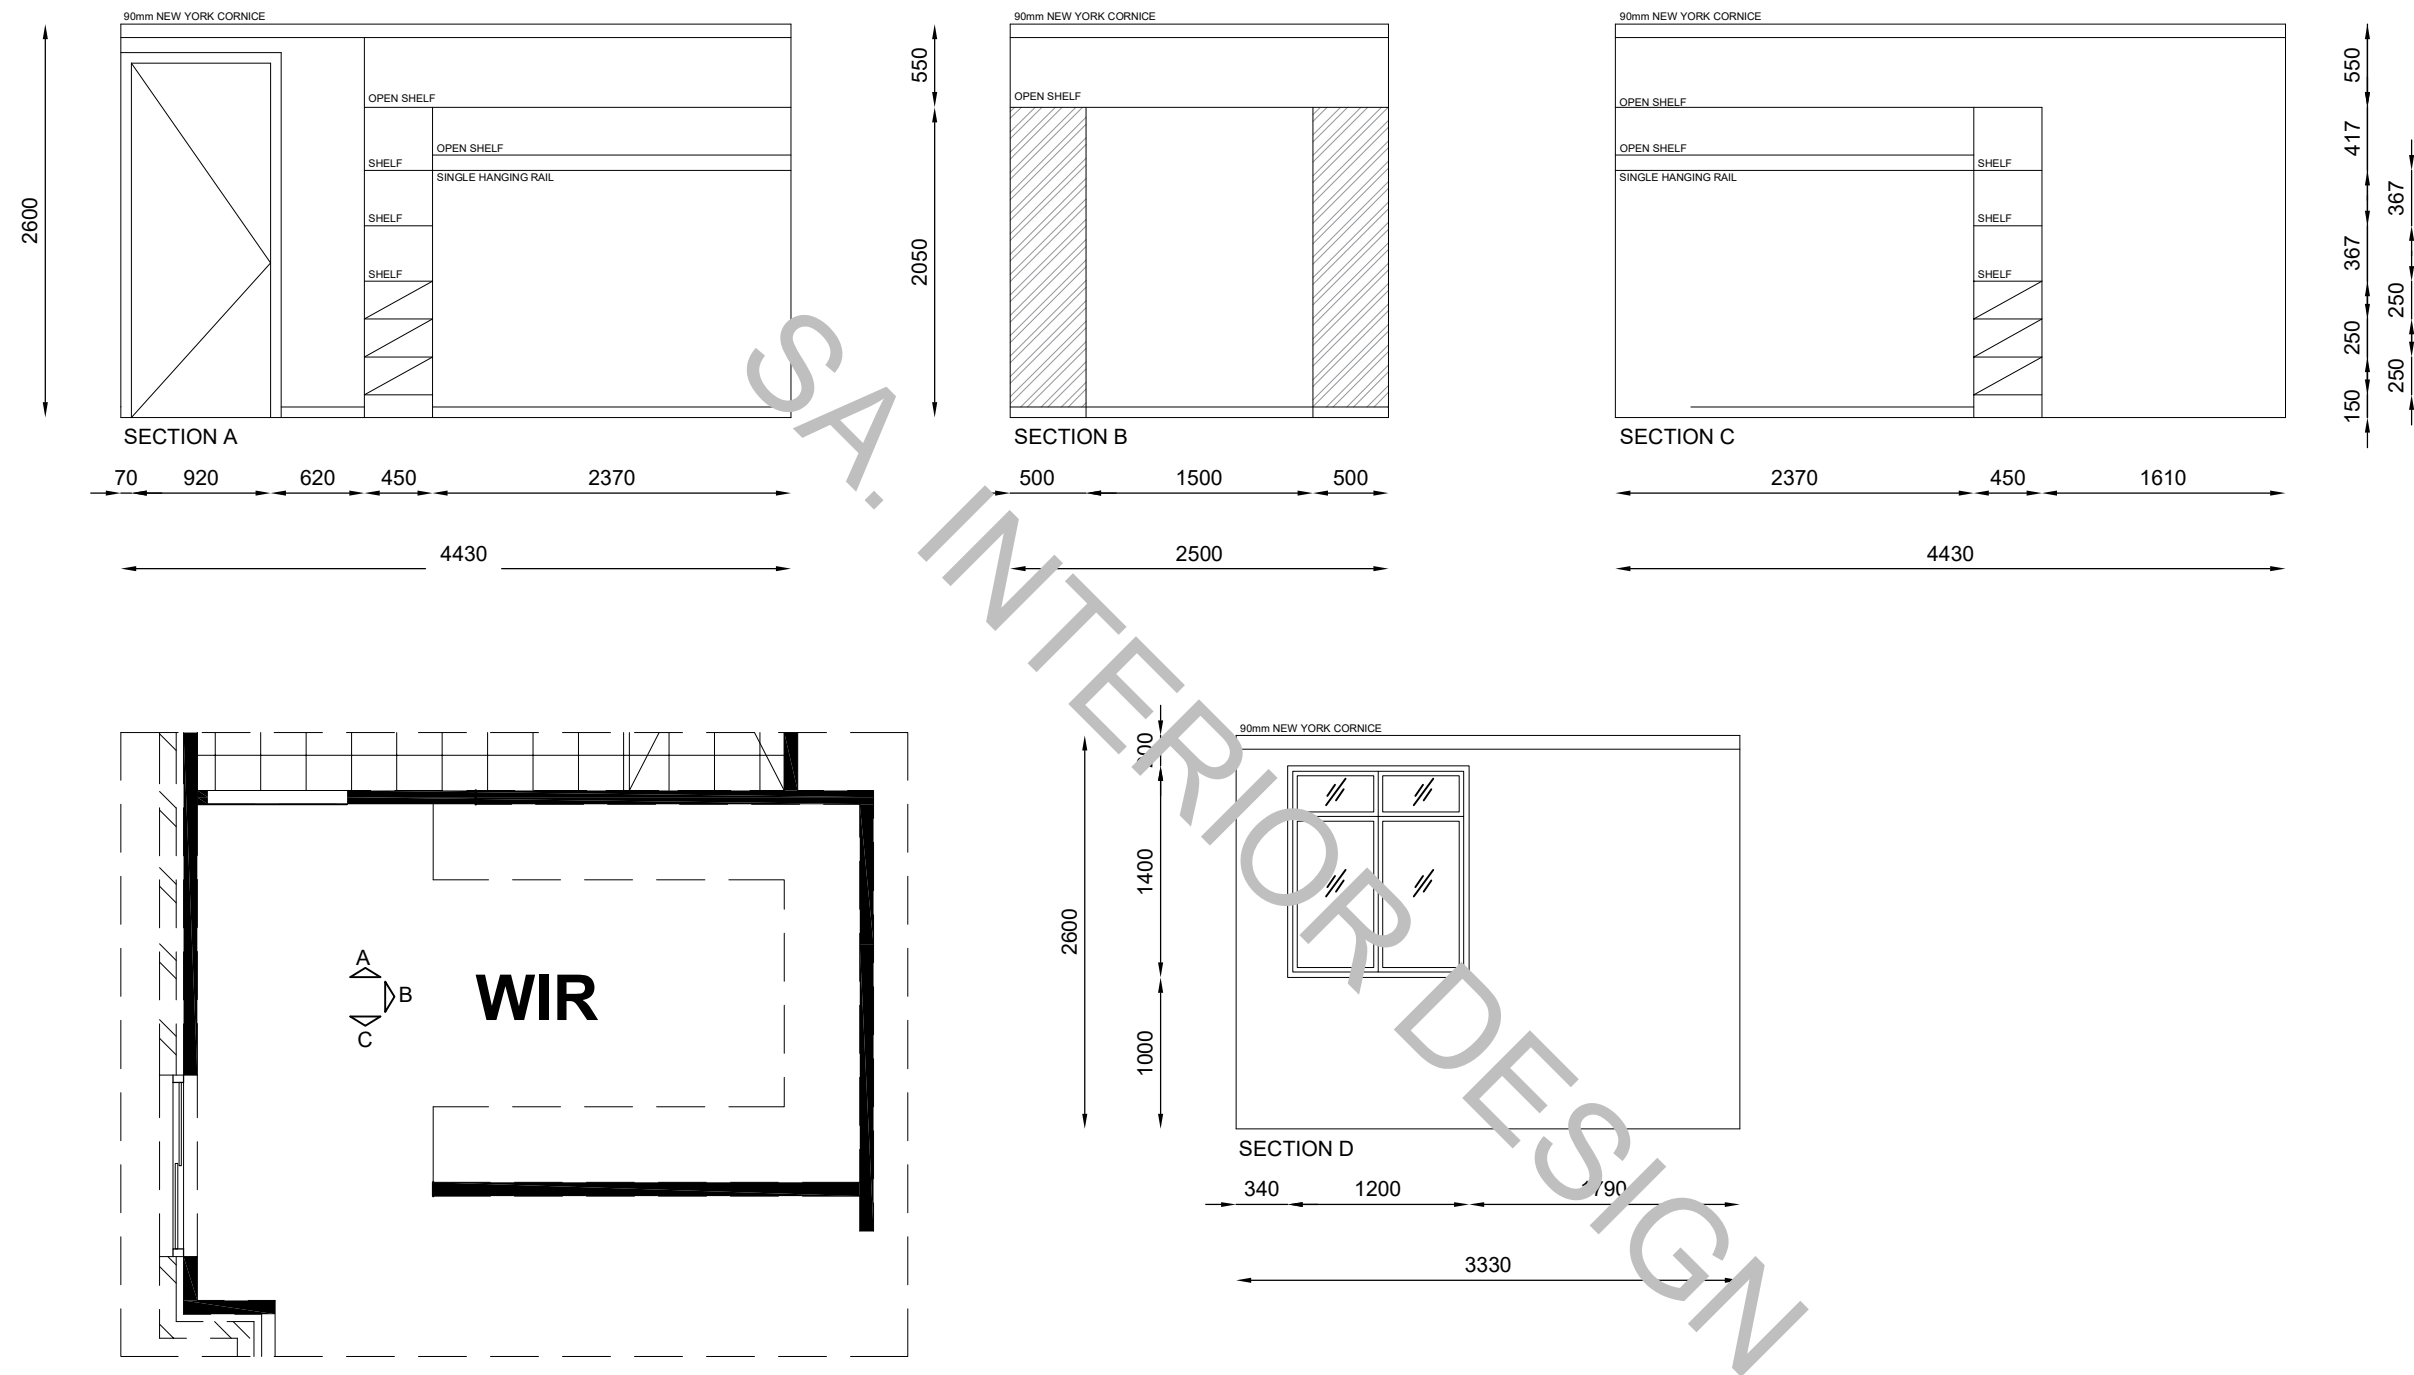

GUEST BEDROOM WIR ELEVATION
SCALE: 1: 100

NOTE: DIMENSIONS ARE INDICATIVE ONLY. SIZES MAY VARY SLIGHTLY ONCE SITE MEASURE HAS BEEN COMPLETED. FITTINGS ARE REPRESENTATIVE ONLY




ABN: 52 166 667 241 | www.execbg.com.au |

Client:	
Site Address:	
<p><i>These plans are subject to the laws governing copyright and are the exclusive property of EXECUTIVE BUILDING GROUP PTY LTD.</i></p> <p><i>No unauthorised copying in part or full without written consent is permitted.</i></p> <p>©</p>	

Dwg Title:	GF BEDROOM WIR ELEVATIONS	
Project:	DOUBLE STOREY	
Issue:	A	Council:THE HILLS SHIRE COUNCIL
Date:	7-2-2020	

Sheet:	A3	Scale:	1:50
Sheet No:	12/13		
Job No:	490 - 2019		

G	19.4.21	REVISED
F	26.3.21	REVISED
E	14.2.21	REVISED
D	16.3.20	REVISED
C	11.3.20	REVISED
Revision	Date	Description

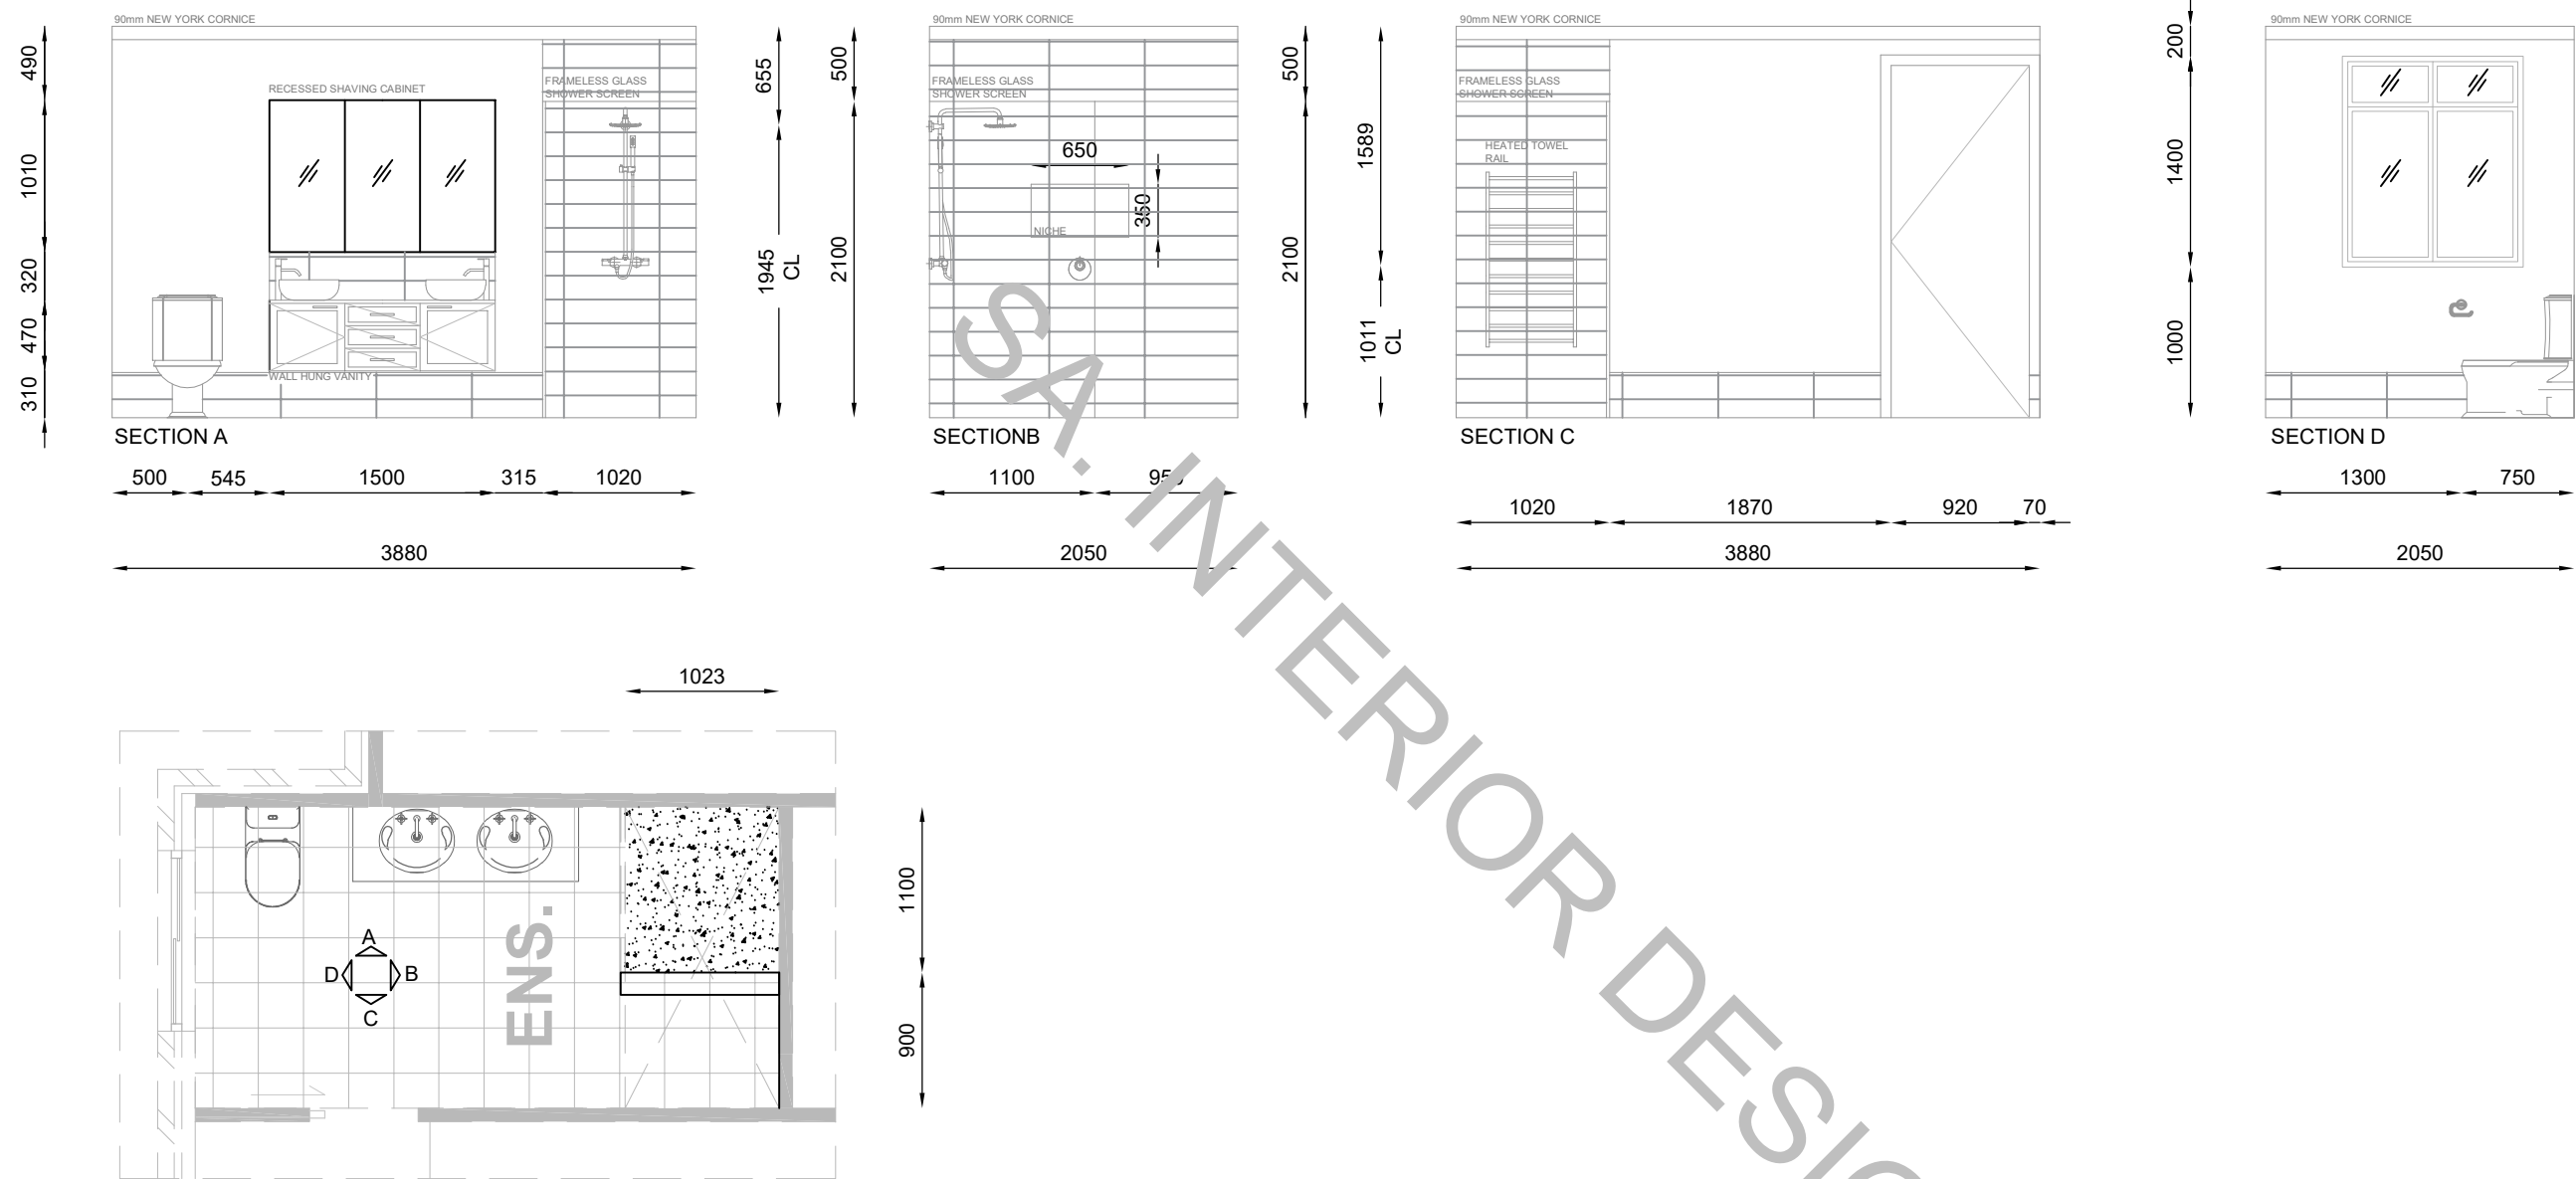

GROUND FLOOR ENSUITE PLAN
SCALE: 1: 100

NOTE: DIMENSIONS ARE INDICATIVE ONLY. SIZES MAY VARY SLIGHTLY ONCE SITE MEASURE HAS BEEN COMPLETED. FITTINGS ARE REPRESENTATIVE ONLY





ABN: 52 166 667 241 | www.execbg.com.au |

Client:	Dwg Title: GROUND FLOOR ENSUITE ELEVATIONS	
Site Address:	Project: DOUBLE STOREY	
These plans are subject to the laws governing copyright and are the exclusive property of EXECUTIVE BUILDING GROUP PTY LTD. No unauthorised copying in part or full without written consent is permitted. ©	Issue: A	Council: THE HILLS SHIRE COUNCIL
	Date: 7-2-2020	


Sheet: A3	Scale: 1:50
Sheet No: 4/13	
Job No: 490 - 2019	

L	21.11.21	REVISED
K	11.11.21	REVISED
J	23.7.21	REVISED
I	16.4.21	REVISED
H	14.4.21	REVISED
Revision	Date	Description

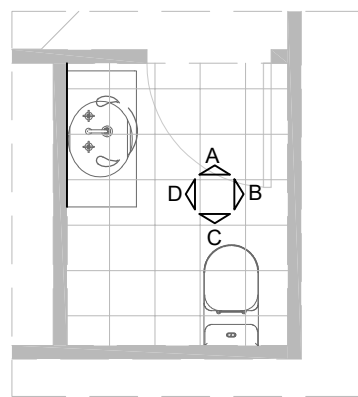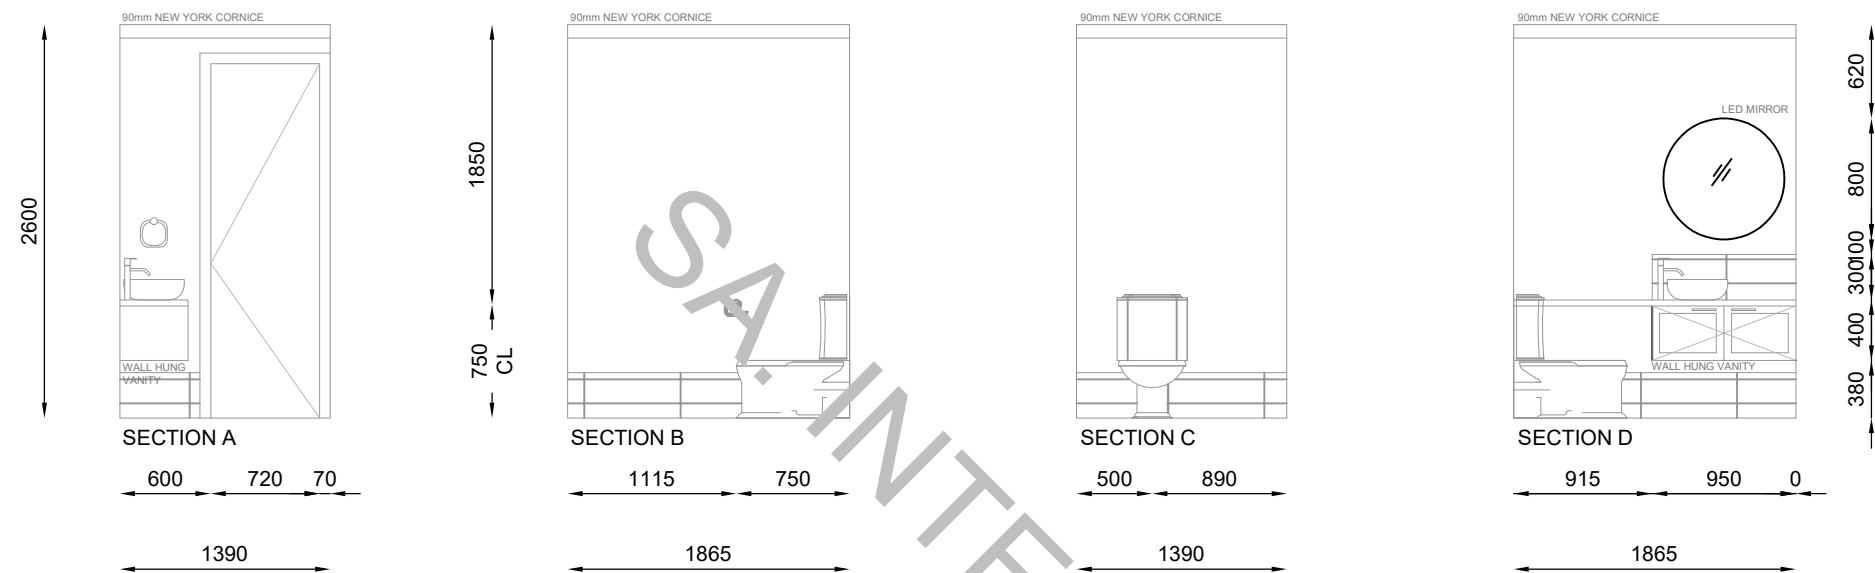


GROUND POWDER ROOM PLAN
SCALE: 1: 100


NOTE: DIMENSIONS ARE INDICATIVE ONLY. SIZES MAY VARY SLIGHTLY ONCE SITE MEASURE HAS BEEN COMPLETED. FITTINGS ARE REPRESENTATIVE ONLY

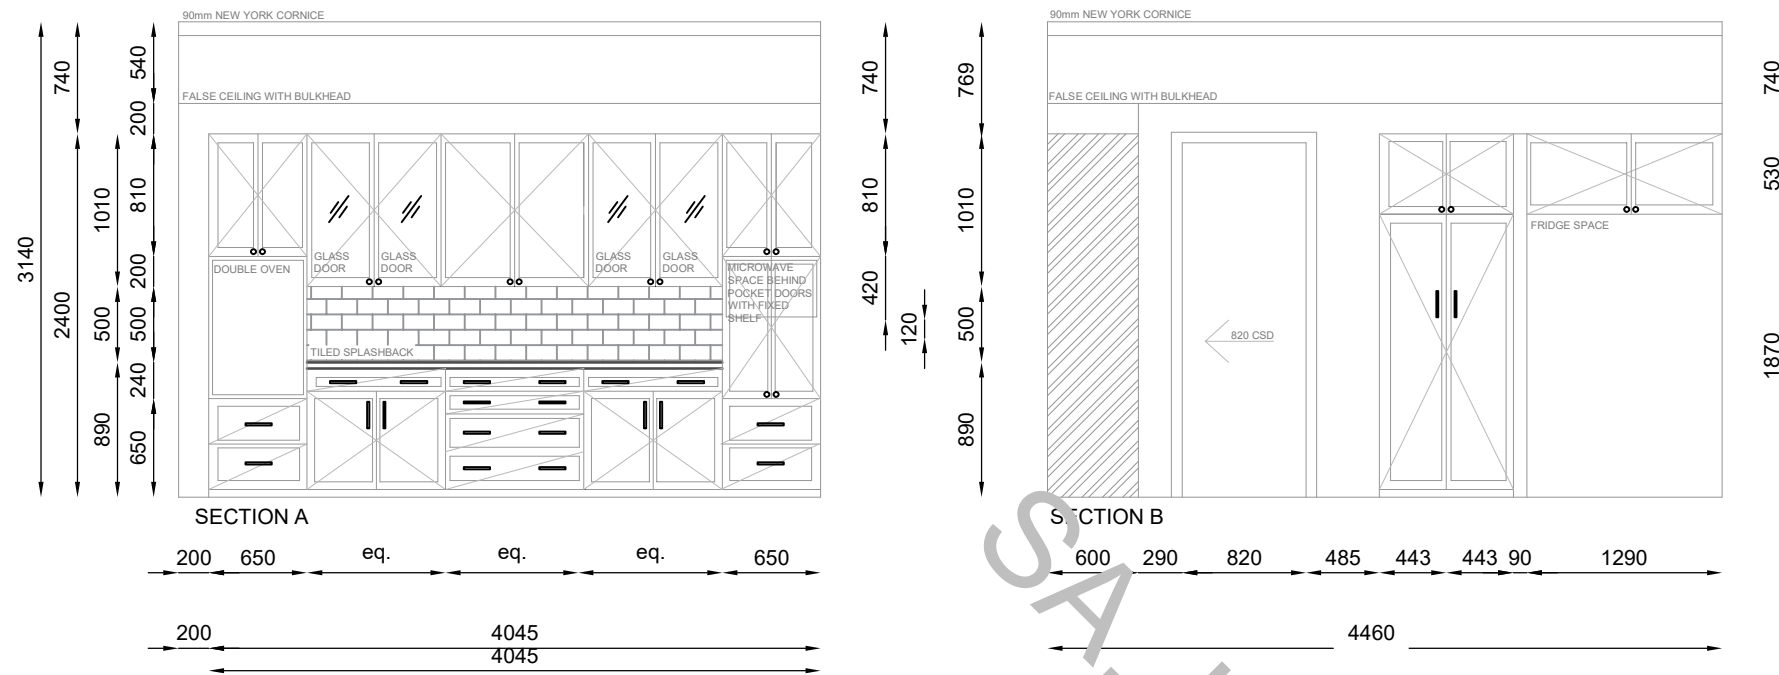

KITCHEN ELEVATIONS

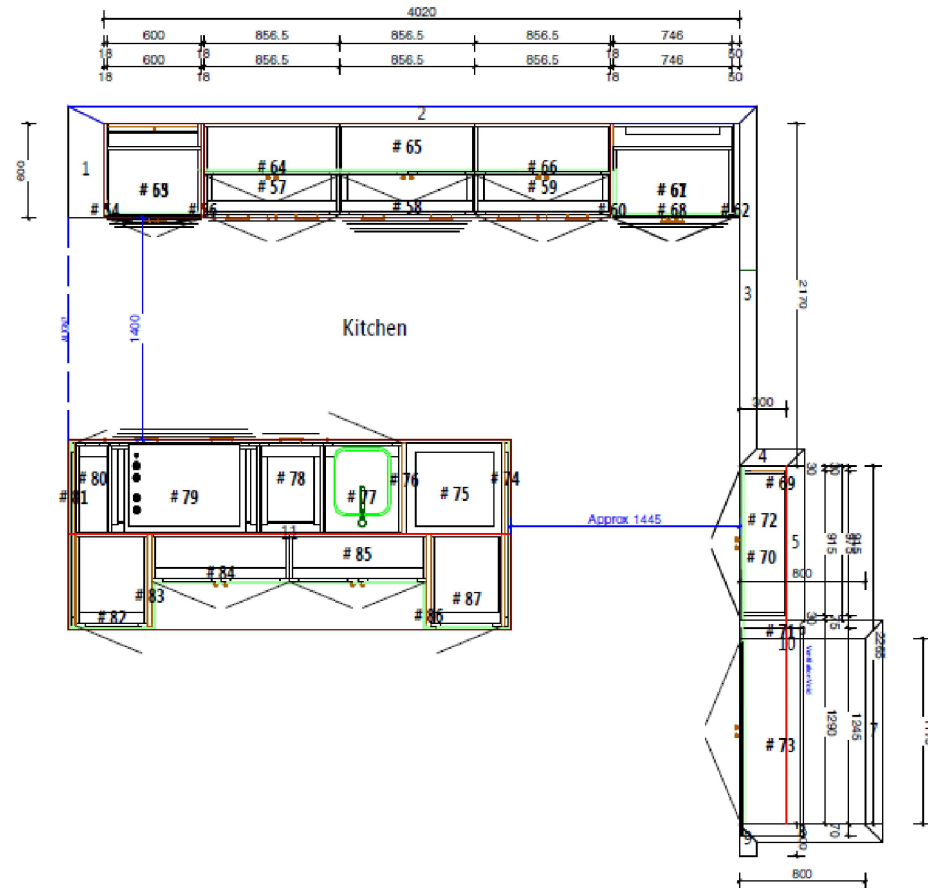


NOTE: REFER TO PRODUCTION DETAILS FOR SPECIFIC DIMENSIONS.
ALL JOINERY DETAILS ARE TO BE CONFIRMED AFTER SITE MEASURE BY
STAR KITCHENS HAS BEEN COMPLETED.

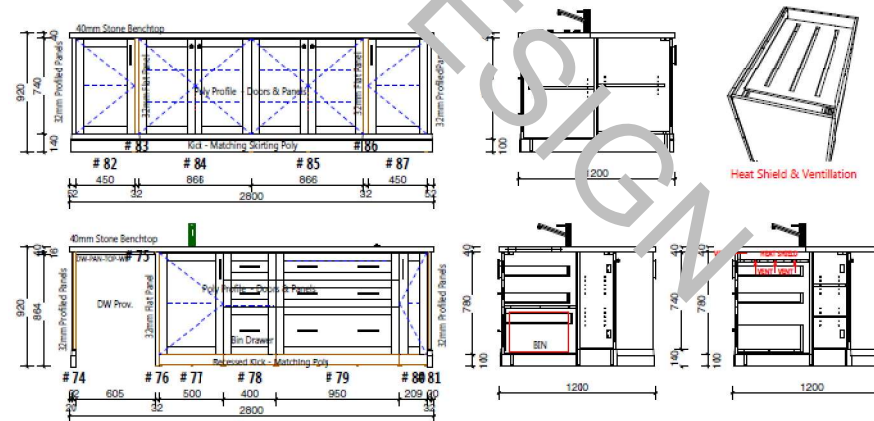


KITCHEN PLAN
SCALE: NTS

NOTE: DIMENSIONS ARE INDICATIVE ONLY. SIZES MAY VARY SLIGHTLY ONCE SITE MEASURE HAS BEEN COMPLETED. FITTINGS ARE REPRESENTATIVE ONLY

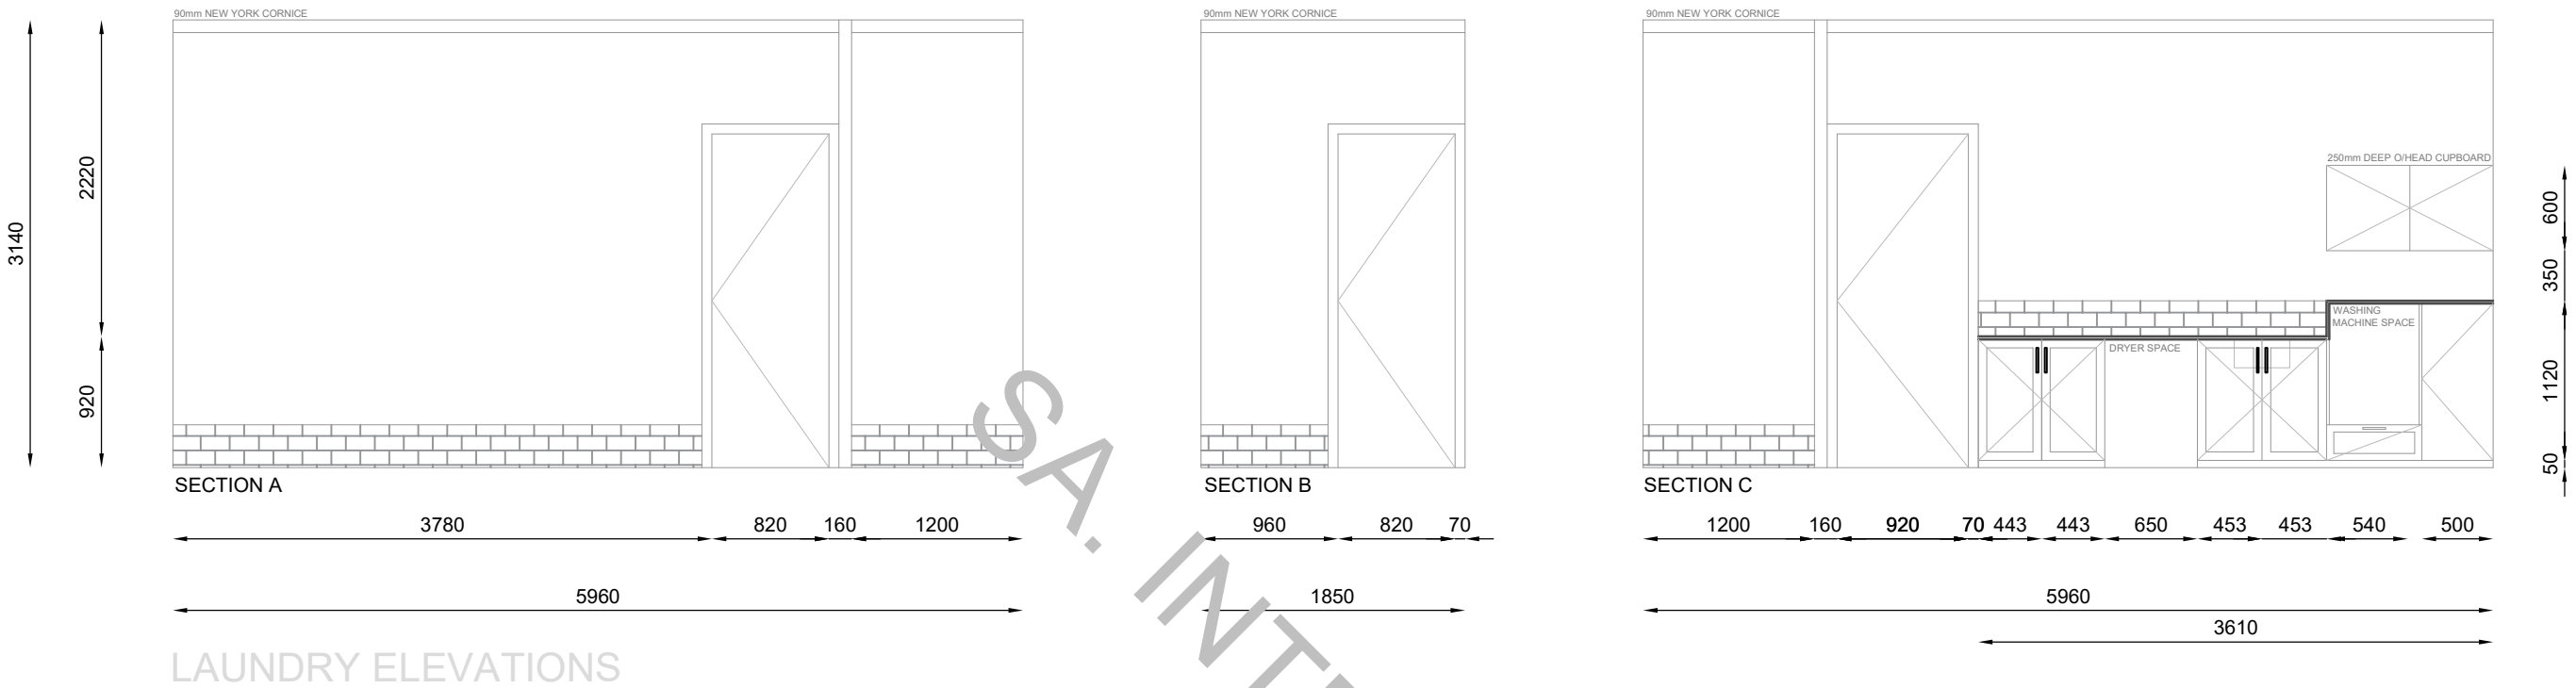

LAUNDRY ELEVATIONS

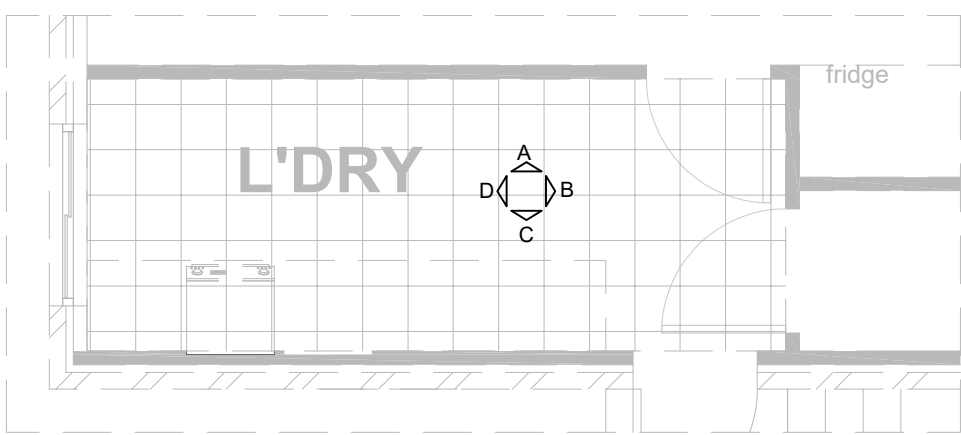

LAUNDRY PLAN
SCALE: 1: 100

NOTE: DIMENSIONS ARE INDICATIVE ONLY. SIZES MAY VARY SLIGHTLY ONCE SITE MEASURE HAS BEEN COMPLETED. FITTINGS ARE REPRESENTATIVE ONLY




ABN: 52 166 667 241 | www.execbg.com.au |

Client:	
Site Address:	
These plans are subject to the laws governing copyright and are the exclusive property of EXECUTIVE BUILDING GROUP PTY LTD. No unauthorised copying in part or full without written consent is permitted. ©	

Dwg Title:	LAUNDRY ELEVATIONS
Project:	DOUBLE STOREY
Issue:	A
Date:	7-2-2020
Council:	THE HILLS SHIRE COUNCIL

Sheet:	A3	Scale:	1:50
Sheet No:	3/13		
Job No:	490 - 2019		

L	21.11.21	REVISED
K	11.11.21	REVISED
J	15.6.21	REVISED
I	19.4.21	REVISED
H	14.4.21	REVISED
Revision	Date	Description

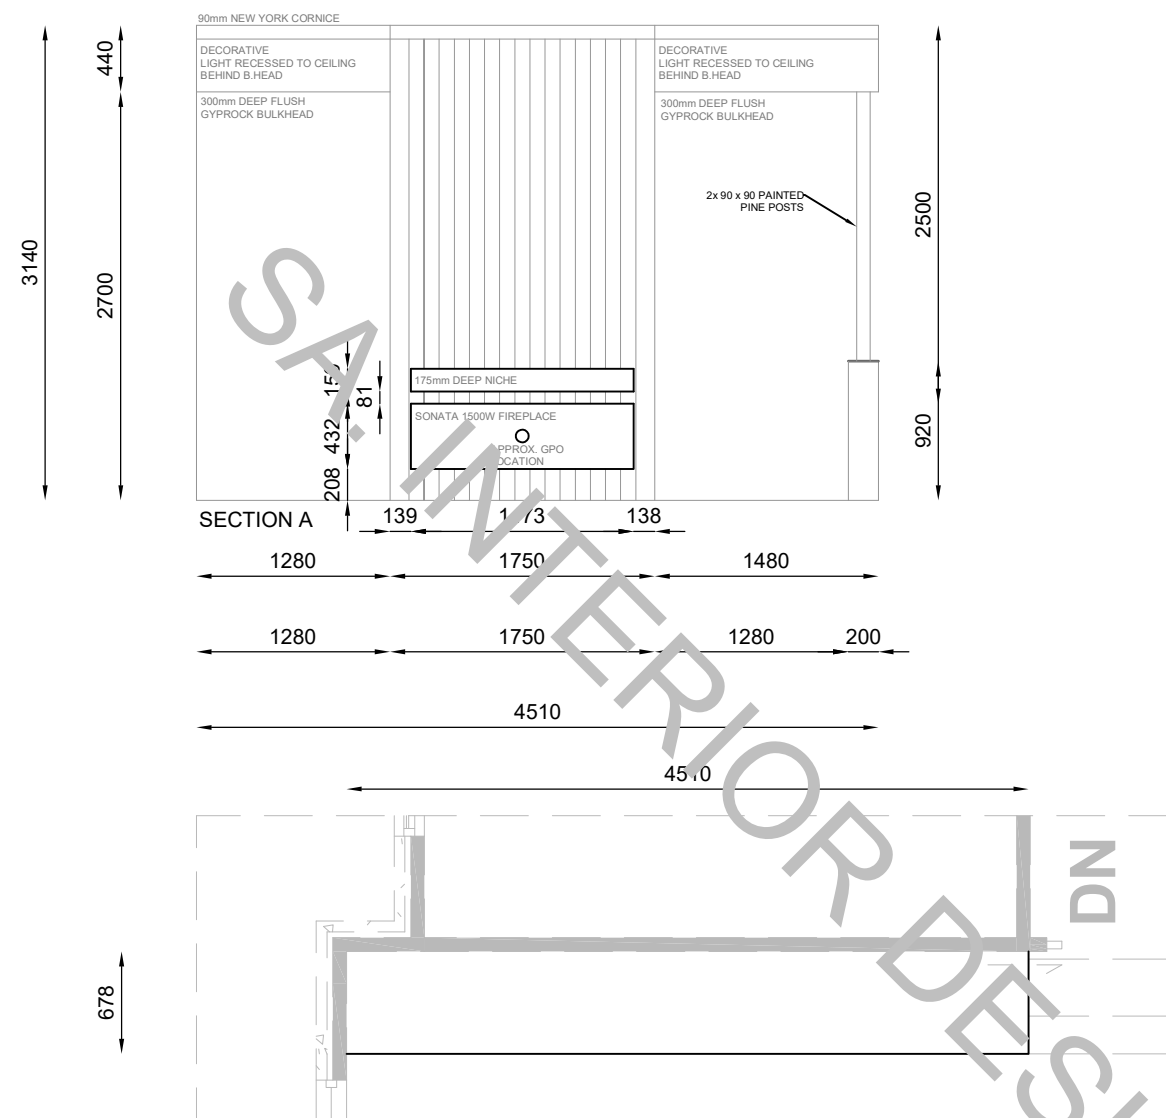

LIVING ROOM JOINERY PLAN
SCALE: 1: 100

NOTE: DIMENSIONS ARE INDICATIVE ONLY. SIZES MAY VARY SLIGHTLY ONCE SITE MEASURE HAS BEEN COMPLETED. FITTINGS ARE REPRESENTATIVE ONLY



ABN: 52 166 667 241 | www.execbg.com.au |

Client:

Site Address:

These plans are subject to the laws governing copyright and are the exclusive property of EXECUTIVE BUILDING GROUP PTY LTD. No unauthorised copying in part or full without written consent is permitted. ©

Dwg Title: LIVING ROOM JOINERY

Project: DOUBLE STOREY

Issue: A
Date: 7-2-2020
Council: THE HILLS SHIRE COUNCIL


Sheet: A3

Scale: 1:50

Sheet No: 14/16

Job No: 490 - 2019

F	23.11.21	REVISED
E	12.11.21	REVISED
D	31.08.21	REVISED
C	23.08.21	REVISED
B	9.04.21	REVISED
Revision	Date	Description

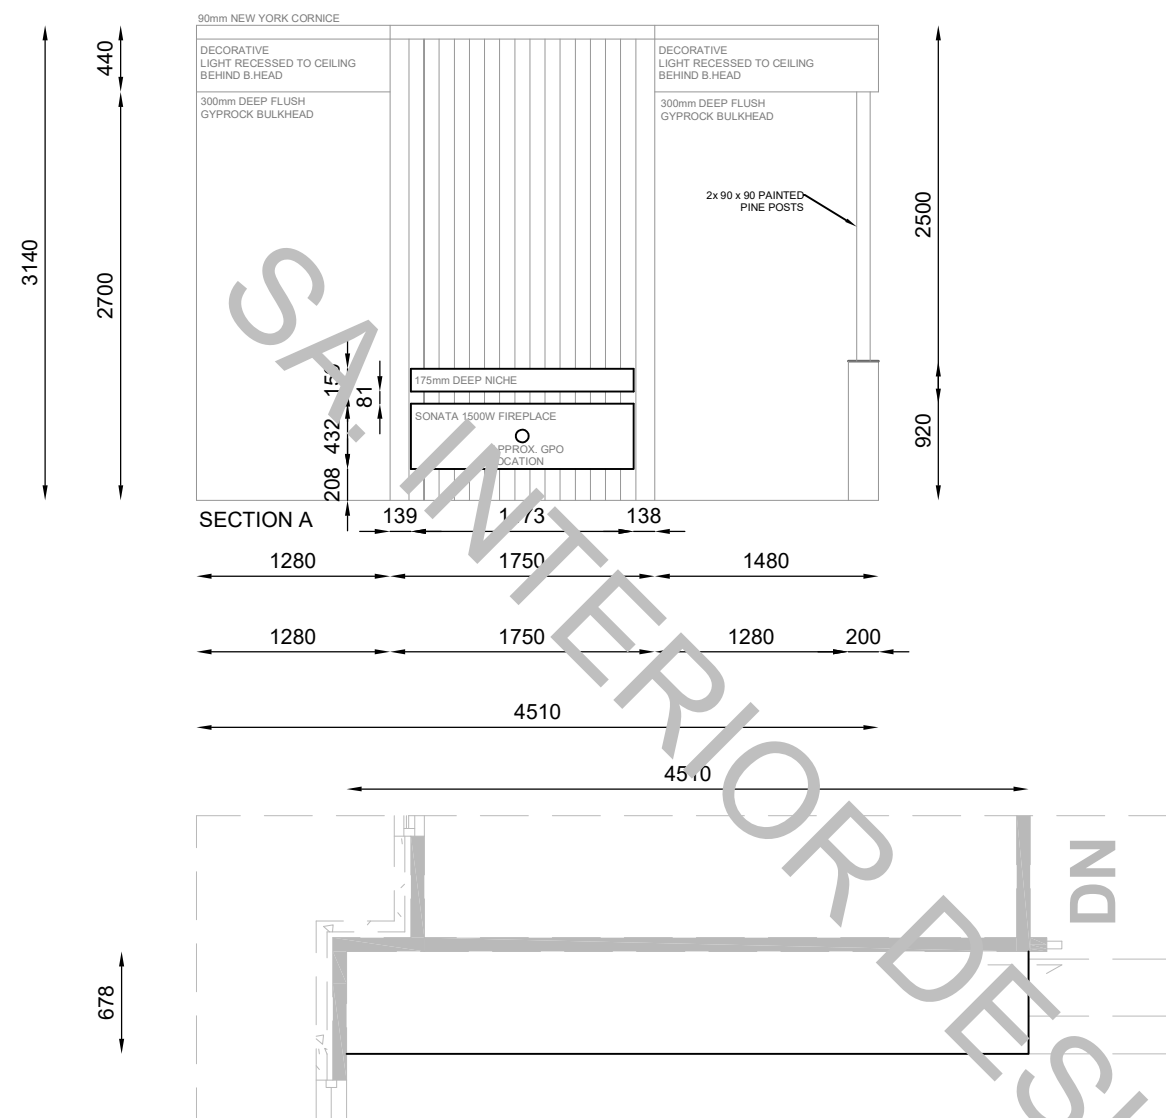

LIVING ROOM JOINERY PLAN
SCALE: 1: 100

NOTE: DIMENSIONS ARE INDICATIVE ONLY. SIZES MAY VARY SLIGHTLY ONCE SITE MEASURE HAS BEEN COMPLETED. FITTINGS ARE REPRESENTATIVE ONLY



ABN: 52 166 667 241 | www.execbg.com.au |

Client:

Site Address:



These plans are subject to the laws governing copyright and are the exclusive property of EXECUTIVE BUILDING GROUP PTY LTD.

No unauthorised copying in part or full without written consent is permitted.

©


Sheet: A3	Scale: 1:50
Sheet No: 14/16	Job No: 490 - 2019

F	23.11.21	REVISED
E	12.11.21	REVISED
D	31.08.21	REVISED
C	23.08.21	REVISED
B	9.04.21	REVISED
Revision	Date	Description

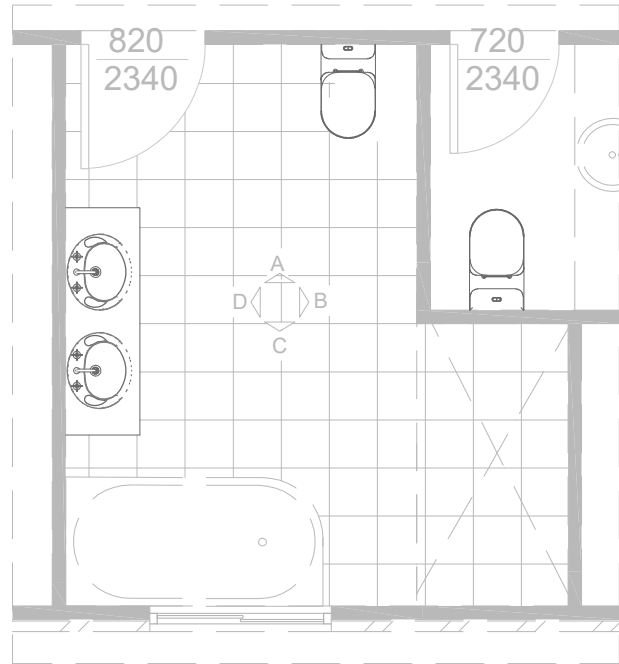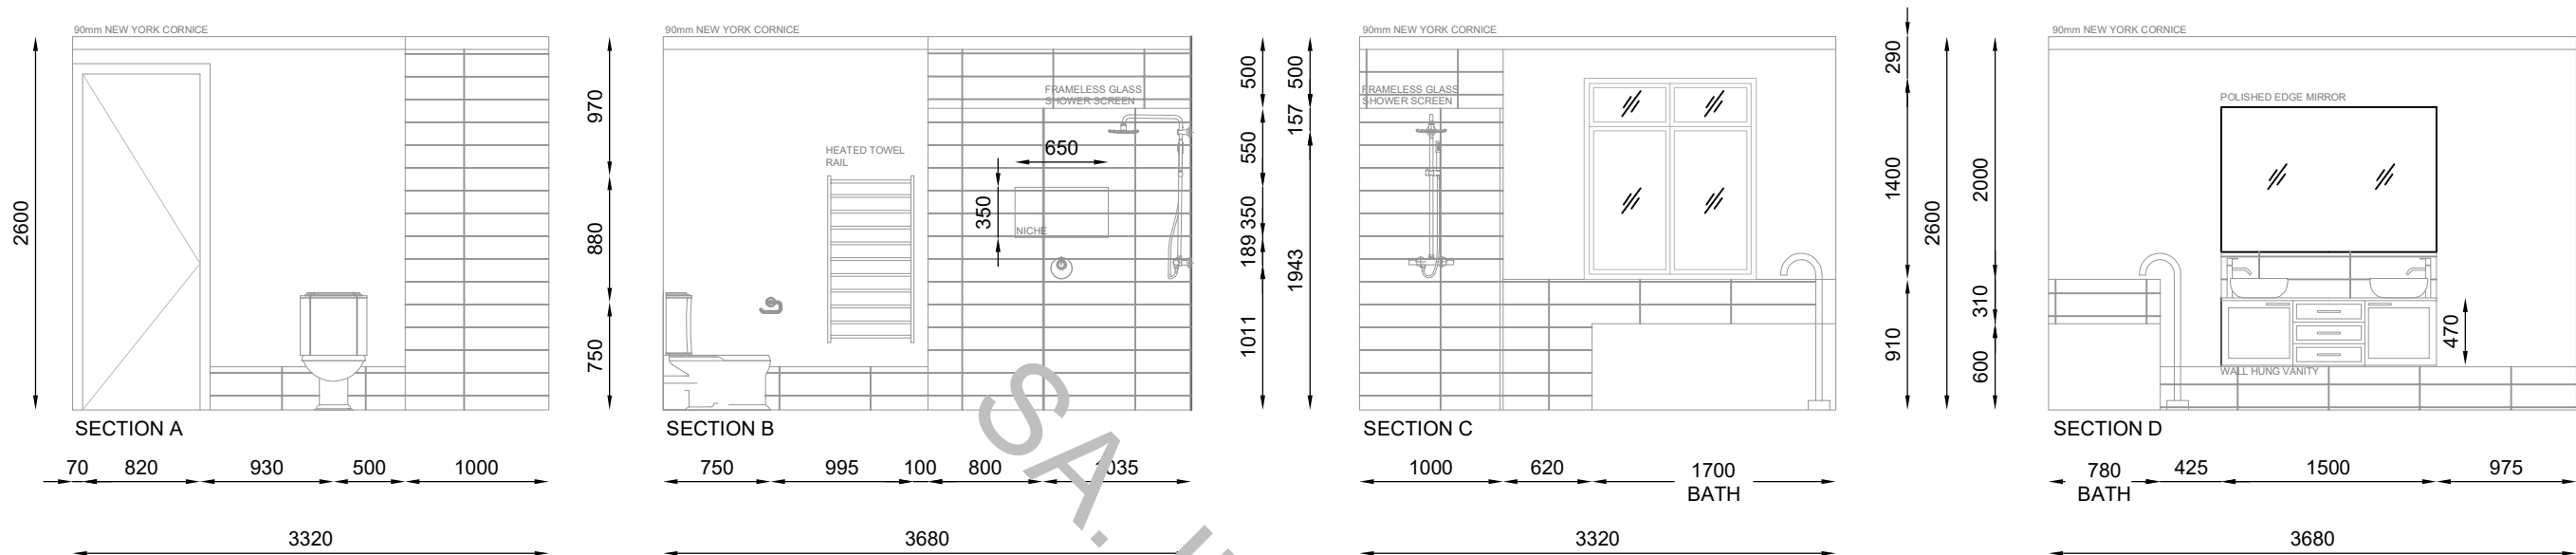

MAIN BATHROOM FLOOR PLAN
SCALE: 1: 100

NOTE: DIMENSIONS ARE INDICATIVE ONLY. SIZES MAY VARY SLIGHTLY ONCE SITE MEASURE HAS BEEN COMPLETED. FITTINGS ARE REPRESENTATIVE ONLY

 <div>ABN: 52 166 667 241 www.execbg.com.au </div>	Client:	Dwg Title: MAIN BATHROOM ELEVATIONS	Sheet: A3	Scale: 1:50	L	17.11.21	REVISED
	Site Address:	Project: DOUBLE STOREY	Sheet No: 7/13		K	11.11.21	REVISED
	<small>These plans are subject to the laws governing copyright and are the exclusive property of EXECUTIVE BUILDING GROUP PTY LTD. No unauthorised copying in part or full without written consent is permitted.</small> ©	Issue: A	Council: THE HILLS SHIRE COUNCIL	Job No: 490 - 2019	J	23.7.21	REVISED
		Date: 7-2-2020			I	16.4.21	REVISED
					H	14.4.21	REVISED
					Revision	Date	Description